



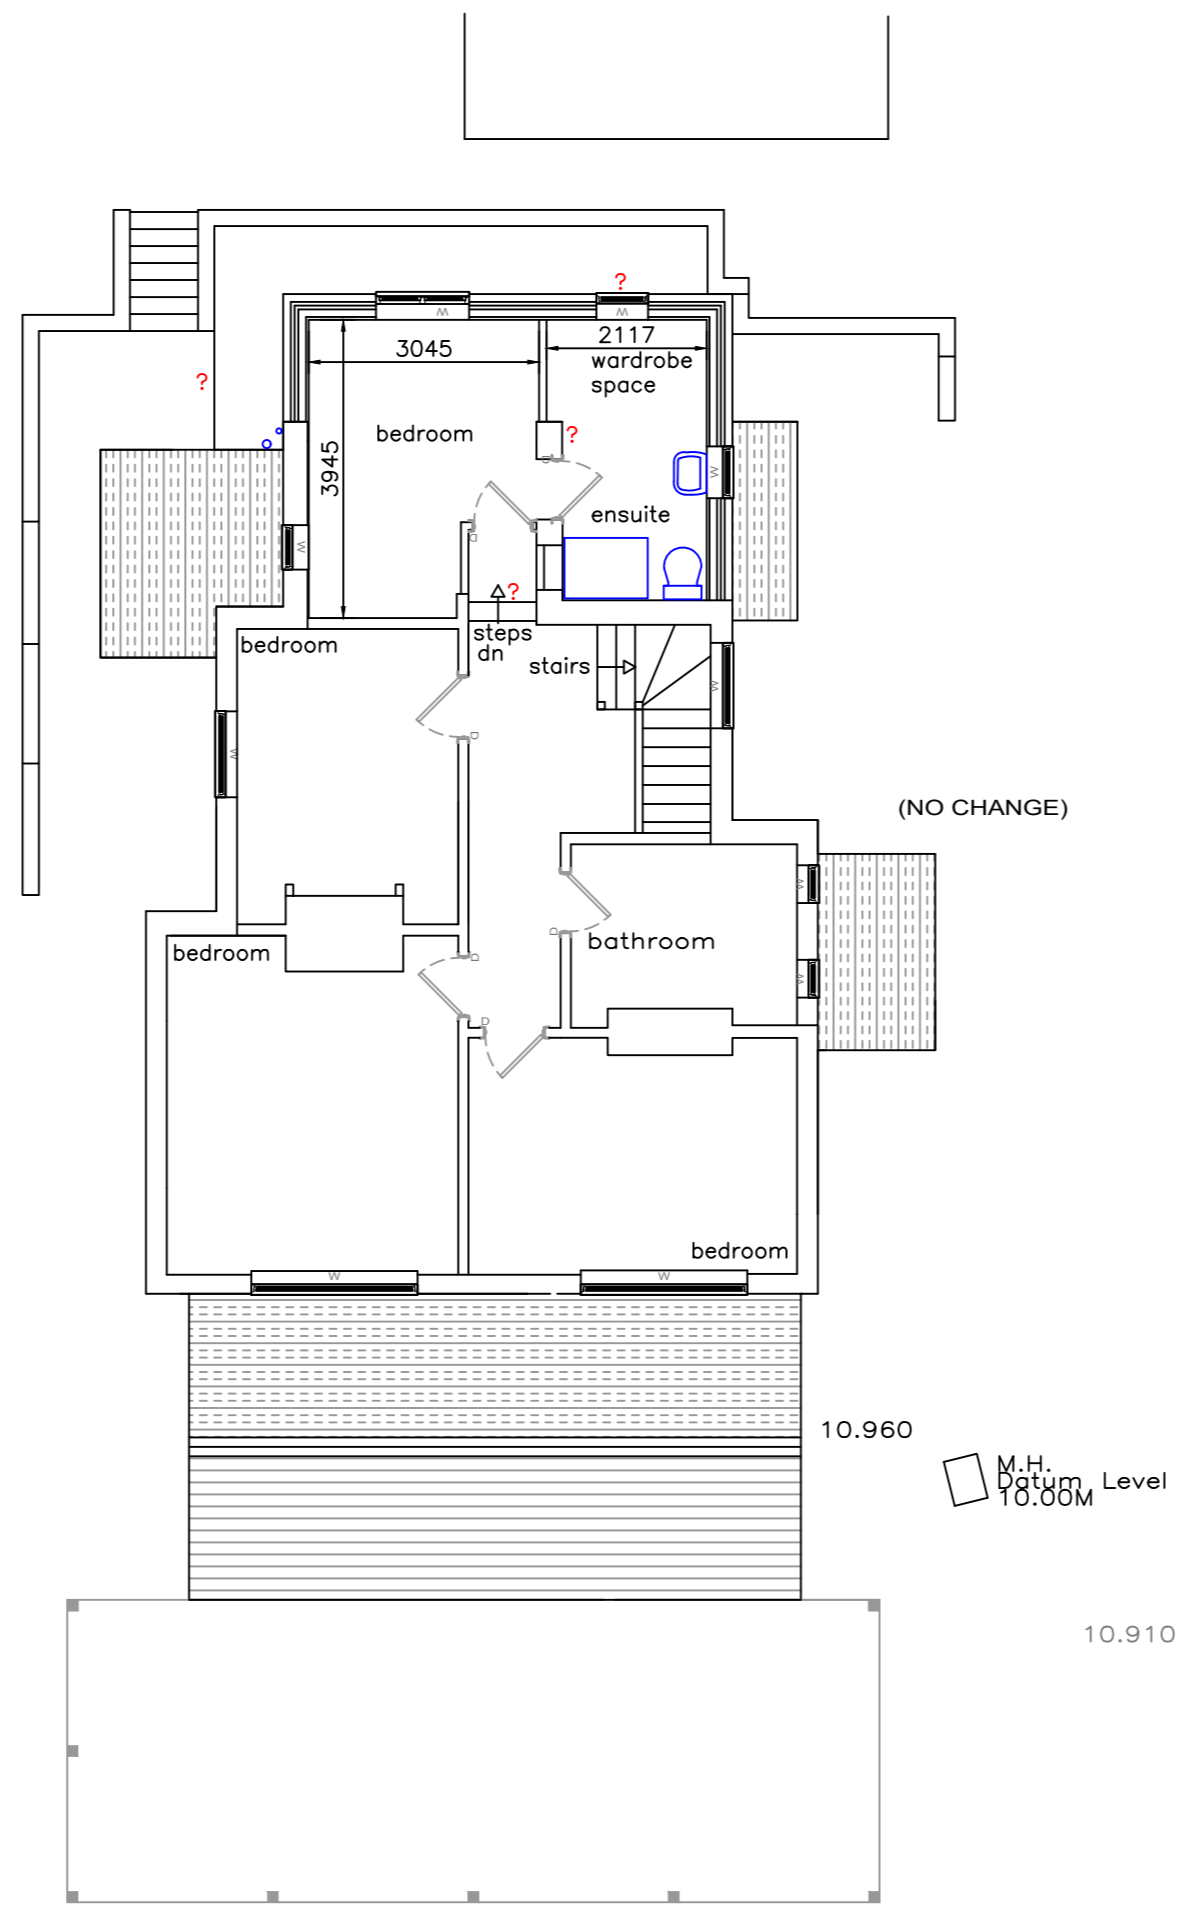

PROPOSED FRONT ELEVATION FACING EAST

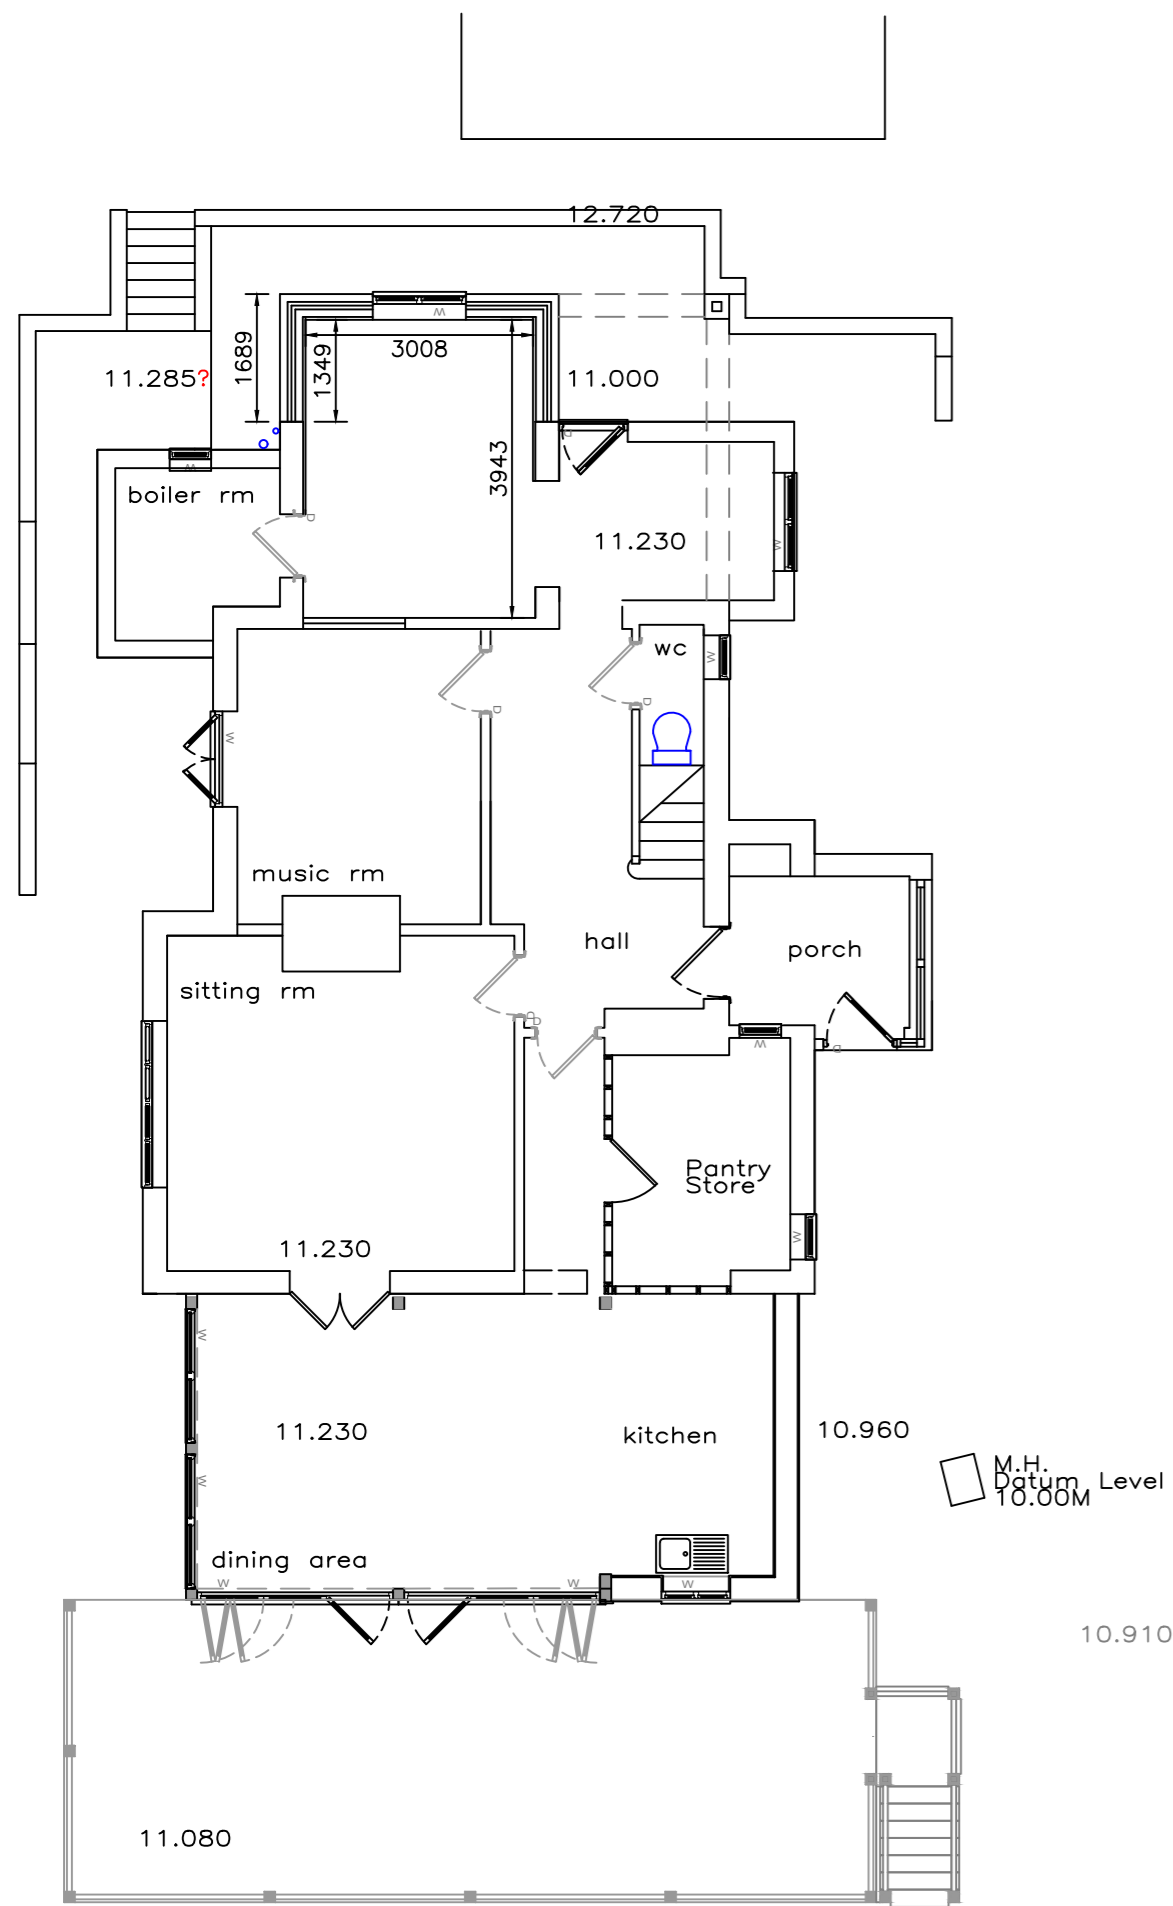

PROPOSED REAR ELEVATION FACING WEST



PROPOSED SIDE ELEVATION FACING NORTH  
(FOR CLARIFICATION PURPOSES, RETAINING GARDEN WALL NOT SHOWN)

**NOTES:**  
DO NOT SCALE FROM DRAWINGS EXCEPT FOR PLANNING PURPOSES  
REPORT ALL ERRORS OMISSIONS AND DISCREPANCIES TO ENGLISH HERITAGE BUILDINGS.  
ALL DIMENSIONS TO BE CHECKED AND VERIFIED ON SITE BEFORE COMMENCING ANY WORK.

REVISIONS:

Preliminary Draft Drawing Only



Nethaway, Venn Lane  
Higher Exeter Road  
Teignmouth, Devon.  
TQ14 9PB  
Tel/Fax: 01626 777563

ADDRESS

Gibhay,  
7, Teign View Road  
Bishopsteignton  
TQ14 9SZ

Proposed Extension.  
Elevations & Floor  
Plans

DRAWN BY:  
J. Bromley

SCALE:  
(A2) @ 1:100

DATE:  
Sept 2022

DRG NO:  
Two

REVISION: